

VICINITY MAP

N.T.S.



AERIAL VIEW

N.T.S.

KRISTEN HAMILTON - 678-725-8852

KHamilton@chandlersigns.com

SCARLETT QUINTERO - 210-349-3804

SQuintero3@chandlersigns.com

Design #	
0623131A - Variance	
Sheet	1 of 6
Location	
#4547	
Address	
600 CONGRESS AVE STE C150 AUSTIN, TX	
Acct. Rep.	KRISTEN HAMILTON
Coordinator	SCARLETT QUINTERO
Designer	JULIA ESTRADA
Date	07/22/21
Approval/Date	
Date	
Sales	
Estimating	
Art	
Engineering	
Landlord	


[illegible]

chandersigns.com



This drawing is the property of Chandler Signs, LLC and all rights to its use for the reproduction are reserved by Chandler Signs, LLC.


National Headquarters	14201 Sovereign Road #101 Fort Worth, TX 76155 (214)490-2000 Fax(214)902-2044
San Antonio	17319 San Pedro Ave Ste 200 San Antonio, TX 78232 (210)349-3804 Fax (210)349-8724
West Coast	3220 Executive Ridge Dr Ste 250 Visita, CA 92081 (760) 734-3708 Fax (760) 734-3752
Northeast US	2301 River Road Ste 201 Louisville, KY 40206 (502) 897-8800 Cell (502) 554-2575
Florida	2584 Sand Hill Point Circle Davenport, FL 33837 (863) 421-1000 Fax (863) 424-1160
Georgia	111 Woodstone Place Dawsonville, GA 30534 (678) 725-8852 Fax (210) 349-8724
South Texas	PO BOX 125 106 Dorale Drive Portland, TX 78374 (512) 653-8838 Fax (512) 653-8838

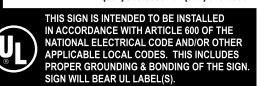

**FINAL ELECTRICAL
CONNECTION BY
CUSTOMER**




AERIAL VIEW

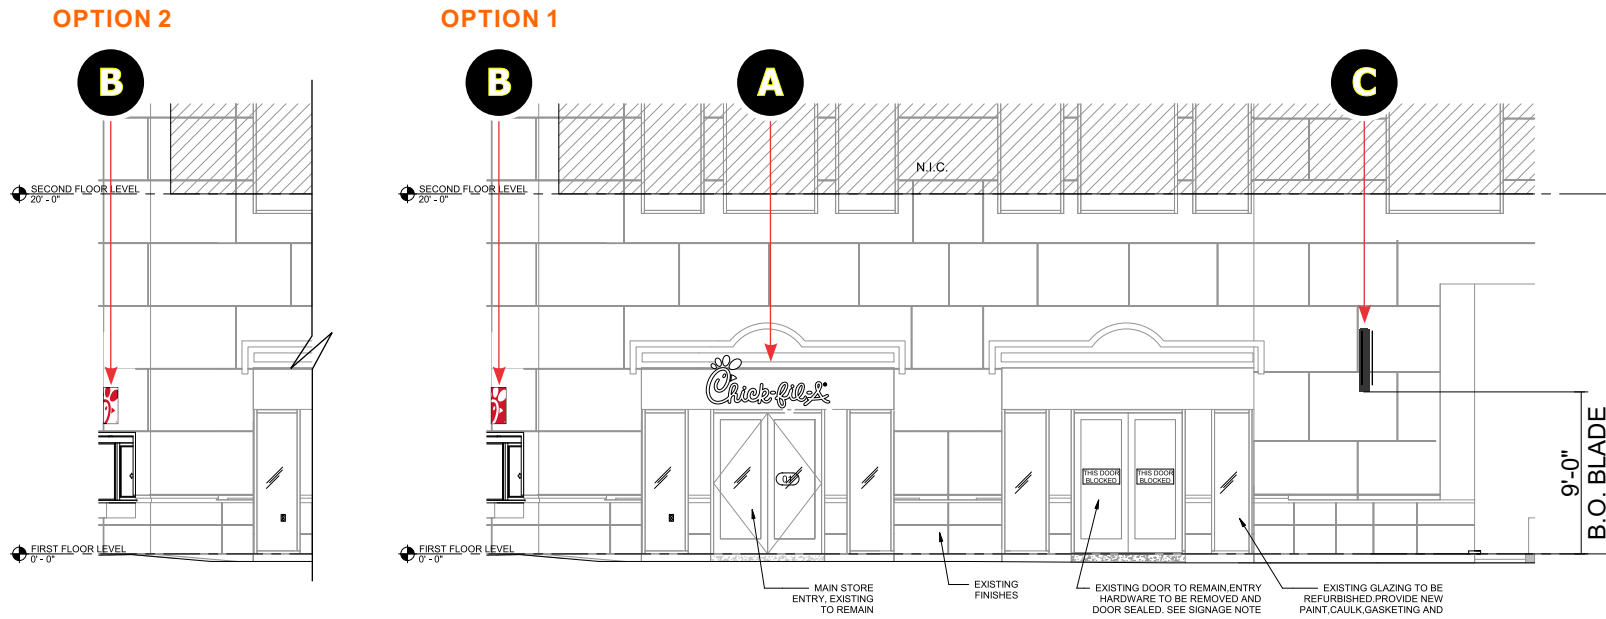

MAIN ENTRY ELEVATION

SCALE: 3/32" = 1'-0"


FACE-LIT CHANNEL LETTERS HAVE BEEN INSTALLED

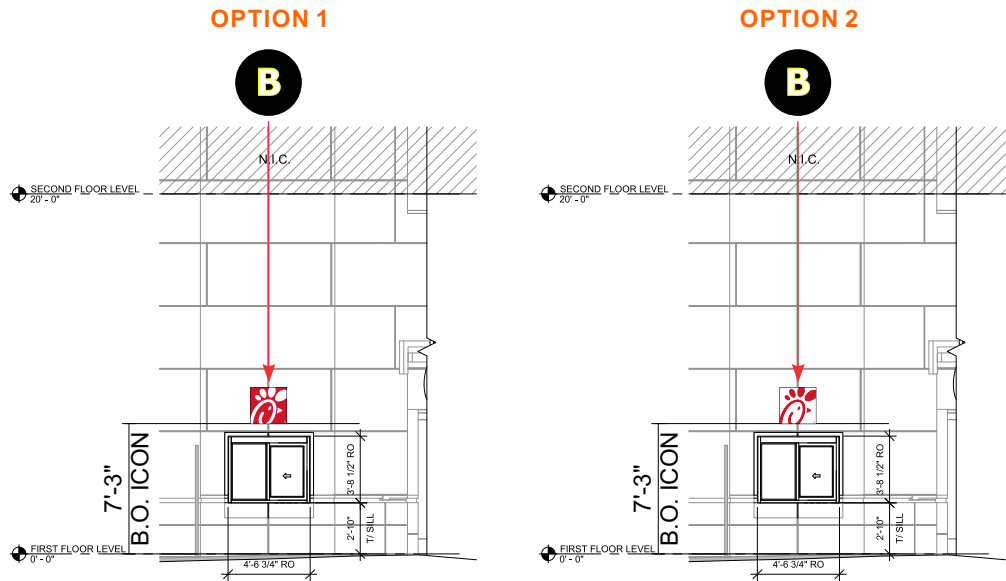

DT WINDOW

SCALE: 3/32" = 1'-0"

*NOTE: ICON TO BE CENTERED ABOVE WINDOW

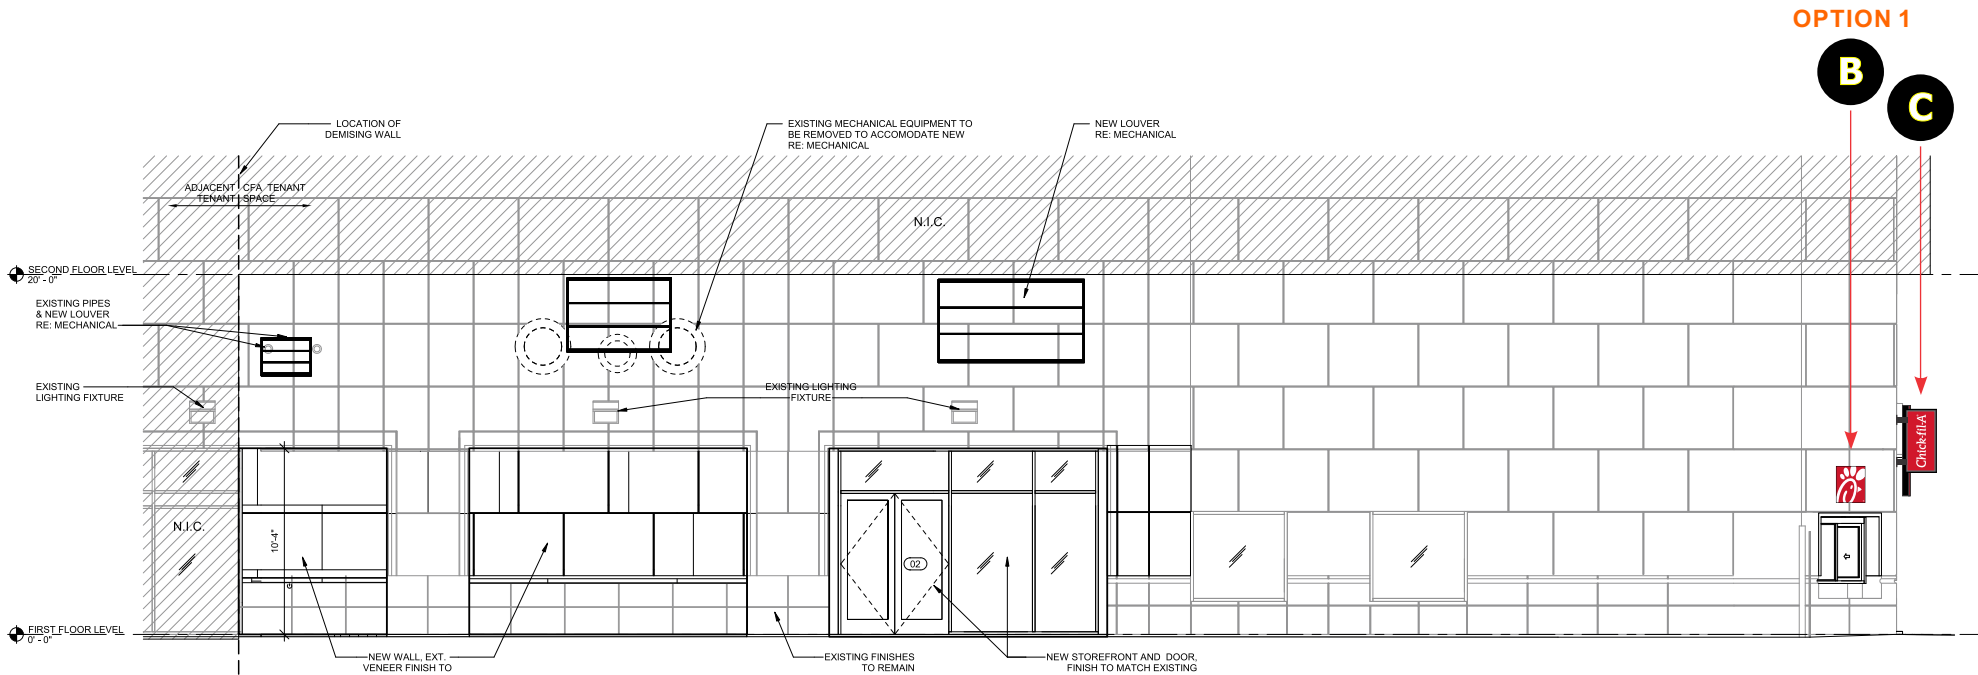

DRIVE THRU ELEVATION

SCALE: 3/32" = 1'-0"

Design #

0623131A - Variance

Sheet 2 of 6

Location

#4547

Address

600 CONGRESS AVE STE C150
AUSTIN, TX

Acct. Rep. KRISTEN HAMILTON

Coordinator SCARLETT QUINTERO

Designer JULIA ESTRADA

Date 07/22/21

Approval/Date

Date

Sales

Estimating

Art

Engineering

Landlord

Revision/Date

chandersigns.com



This drawing is the property of Chandler Signs, LLC and all rights to its use for the reproduction are reserved by Chandler Signs, LLC.

National Headquarters 14201 Sovereign Road #101
Fort Worth, TX 76155
(214)902-2000 Fax (214)902-2044

San Antonio 17319 San Pedro Ave
Ste 200
San Antonio, TX 78232
(210)349-3804 Fax (210)349-8724


West Coast 3220 Executive Ridge Dr
Ste 250
Vista, CA 92081
(760) 734-1708 Fax (760) 734-3752

Northeast US 2301 River Road
Ste 201
Louisville, KY 40206
(502) 897-8800 Cell (502) 554-2575

Florida 2584 Sand Hill Point Circle
Davenport, FL 33837
(863) 420-1100 Fax (863) 424-1160

Georgia 111 Woodstone Place
Dawsonville, GA 30534
(678) 725-8852 Fax (210) 349-8724


South Texas PO BOX 125 206 Doral Drive
Portland, TX 78374
(817) 265-5599 Fax (817) 643-6533

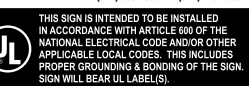

**FINAL ELECTRICAL
CONNECTION BY
CUSTOMER**



ELEVATIONS

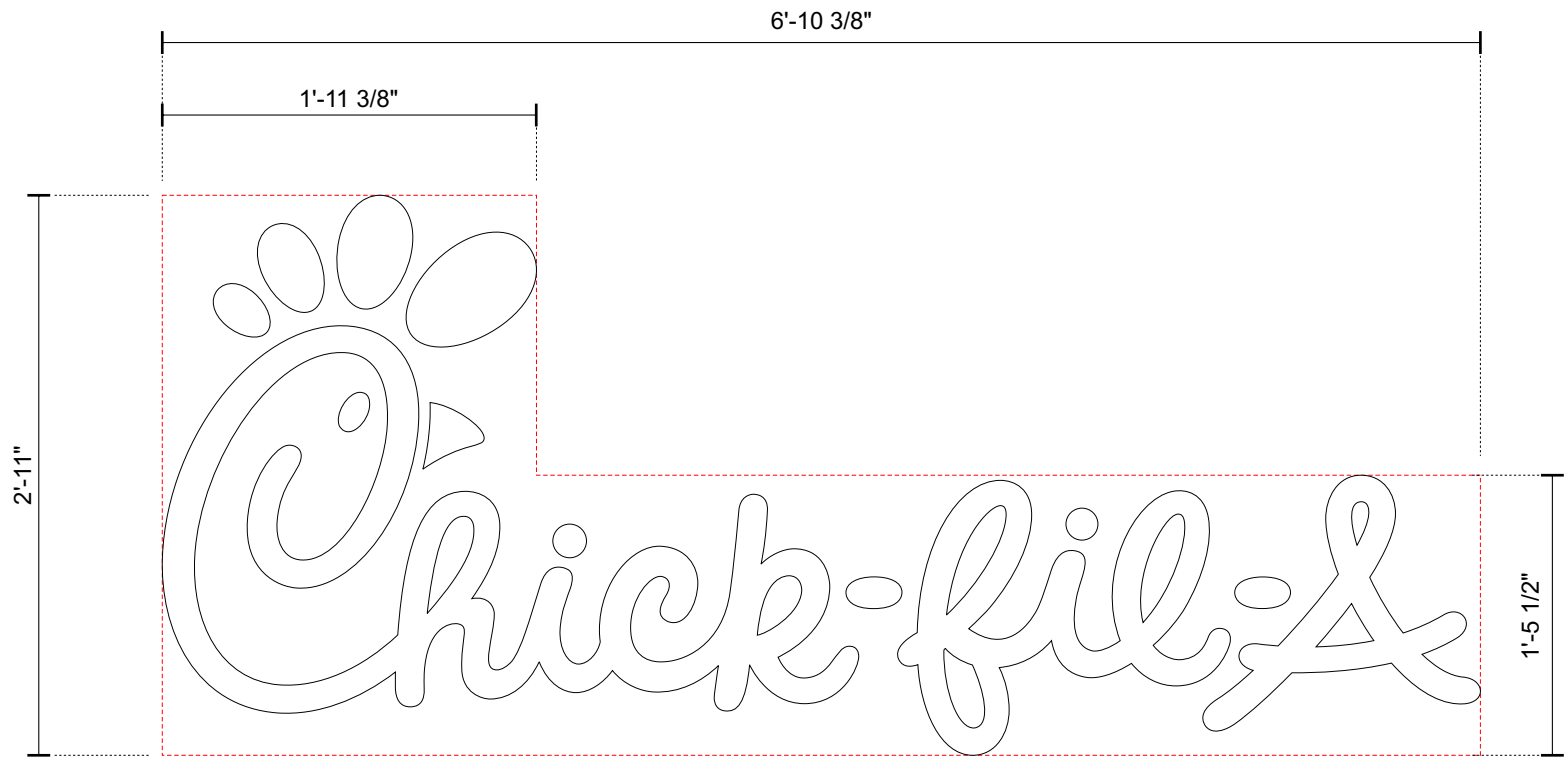

CFA - EXTERNALLY LIT CHNL LTRS

SCALE: 1" = 1'-0"

ONE (1) REQUIRED - MANUFACTURE AND INSTALL

LIVE AREA: 12.85 SQ. FT.
OVERALL AREA: 20.02 SQ. FT.

3" FABRICATED ALUM. LETTERS AND RETURNS PAINTED SW #6385 DOVER WHITE.
STUD MOUNTED FLUSH TO BULKHEAD AS REQUIRED.
EXTERNALLY ILLUMINATED WITH BUILDING LIGHTING.



COMPLETED & INSTALLED

DAL - MANUFACTURING
NEW CFA LOGO

Design #	
0623131A - Variance	
Sheet	3 of 6
Location	
#4547	
Address	
600 CONGRESS AVE STE C150 AUSTIN, TX	
Acct. Rep.	KRISTEN HAMILTON
Coordinator	SCARLETT QUINTERO
Designer	JULIA ESTRADA
Date	07/22/21
Approval/Date	
Date	
Sales	
Estimating	
Art	
Engineering	
Landlord	
Revision/Date	
chandlersigns.com	
<small>This drawing is the property of Chandler Signs, LLC and all rights to its use for the reproduction are reserved by Chandler Signs, LLC.</small>	
National Headquarters	14201 Sovereign Road #101 Fort Worth, TX 76155 (214)902-2000 Fax (214)902-2044
San Antonio	17319 San Pedro Ave Ste 200 San Antonio, TX 78232 (210)349-3804 Fax (210)349-8724
West Coast	3220 Executive Ridge Dr Ste 250 Vista, CA 92081 (760) 734-1708 Fax (760) 734-3752
Northeast US	2301 River Road Ste 201 Louisville, KY 40206 (502) 897-9800 Cell (502) 554-2575
Florida	2584 Sand Hill Point Circle Davenport, FL 33837 (863) 420-1100 Fax (863) 424-1160
Georgia	111 Woodstone Place Dawsonville, GA 30534 (678) 725-8852 Fax (210) 349-8724
South Texas	PO BOX 125 206 Doral Drive Portland, TX 78374 (817) 265-5999 Fax (817) 643-6533
THIS SIGN IS INTENDED TO BE INSTALLED IN ACCORDANCE WITH ARTICLE 600 OF THE NATIONAL ELECTRICAL CODE AND/OR OTHER APPLICABLE LOCAL CODES. THIS INCLUDES PROPER GROUNDING & BONDING OF THE SIGN. SIGN WILL BEAR UL LABEL(S).	
FINAL ELECTRICAL CONNECTION BY CUSTOMER	
A	



END VIEW

OPTION

1

B CFA - S/F WALL SIGN

ONE (1) REQUIRED - MANUFACTURE AND INSTALL

SCALE: 1 1/2" = 1'-0"

4 SQ. FT.

S/F NON-ILLUMINATED 3" DEEP ALUMINUM PAN PANEL PAINTED GENESIS M SINGLE STAGE (G2-SERIES) RED #48247 AND DECORATED WITH 3M WHITE OPAQUE VINYL APPLIED 1ST SURFACE. RETURNS PAINTED TO MATCH.

WALL SIGN MOUNTED FLUSH WITH NON-CORROSIVE HARDWARE AS REQUIRED.

DAL - MANUFACTURING
NEW CFA LOGO

Design #	
0623131A - Variance	
Sheet	4 of 6
Location	
#4547	
Address	
600 CONGRESS AVE STE C150 AUSTIN, TX	
Acct. Rep.	KRISTEN HAMILTON
Coordinator	SCARLETT QUINTERO
Designer	JULIA ESTRADA
Date	07/22/21
Approval/Date	
Date	
Sales	
Estimating	
Art	
Engineering	
Landlord	
Revision/Date	
chandlersigns.com	
	
<small>This drawing is the property of Chandler Signs, LLC and all rights to its use for the reproduction are reserved by Chandler Signs, LLC.</small>	
National Headquarters	14201 Sovereign Road #101 Fort Worth, TX 76155 (214)902-2000 Fax (214)902-2044
San Antonio	17319 San Pedro Ave Ste 200 San Antonio, TX 78232 (210)349-3804 Fax (210)349-8724
West Coast	3220 Executive Ridge Dr Ste 250 Vista, CA 92081 (760) 734-1708 Fax (760) 734-3752
Northeast US	2301 River Road Ste 201 Louisville, KY 40206 (502) 897-8800 Cell (502) 554-2575
Florida	2584 Sand Hill Point Circle Davenport, FL 33837 (863) 420-1100 Fax (863) 424-1160
Georgia	111 Woodstone Place Dawsonville, GA 30534 (678) 725-8852 Fax (210) 349-8724
South Texas	PO BOX 125 206 Doral Drive Portland, TX 78374 (817) 265-5599 Fax (817) 643-6533
 THIS SIGN IS INTENDED TO BE INSTALLED IN ACCORDANCE WITH ARTICLE 600 OF THE NATIONAL ELECTRICAL CODE AND/OR OTHER APPLICABLE LOCAL CODES. THIS INCLUDES PROPER GROUNDING & BONDING OF THE SIGN. SIGN WILL BEAR UL LABEL(S).	
FINAL ELECTRICAL CONNECTION BY CUSTOMER	
	
B	

DAL - MANUFACTURING

NEW CFA LOGO



END VIEW

OPTION

2

B CFA - S/F WALL SIGN

ONE (1) REQUIRED - MANUFACTURE AND INSTALL

SCALE: 1 1/2" = 1'-0"

4 SQ. FT.

S/F NON-ILLUMINATED 3" DEEP ALUMINUM PAN PANEL PAINTED MATTHEWS N202 WHITE AND DECORATED WITH 3M #7725-53 CARDINAL RED OPAQUE VINYL APPLIED 1ST SURFACE. RETURNS PAINTED WHITE TO MATCH.

WALL SIGN MOUNTED FLUSH WITH NON-CORROSIVE HARDWARE AS REQUIRED.

Design #

0623131A - Variance

Sheet

5 of 6

Location

#4547

Address

600 CONGRESS AVE STE C150
AUSTIN, TX

Acct. Rep.
Coordinator

KRISTEN HAMILTON
SCARLETT QUINTERO

Designer

JULIA ESTRADA

Date

07/22/21

Approval/Date

Date

Sales

Estimating

Art

Engineering

Landlord

Revision/Date

chandlersigns.com

CHANDLER
SIGNS

This drawing is the property of Chandler Signs, LLC and all rights to its use for the reproduction are reserved by Chandler Signs, LLC.



National Headquarters	14201 Sovereign Road #101 Fort Worth, TX 76155 (214)902-2000 Fax (214)902-2044
San Antonio	17319 San Pedro Ave Ste 200 San Antonio, TX 78232 (210)349-3804 Fax (210)349-8724
West Coast	3220 Executive Ridge Dr Ste 250 Vista, CA 92081 (760) 734-1708 Fax (760) 734-3752
Northeast US	2301 River Road Ste 201 Louisville, KY 40206 (502) 897-8800 Cell (502) 554-2575
Florida	2584 Sand Hill Point Circle Davenport, FL 33837 (863) 420-1100 Fax (863) 424-1160
Georgia	111 Woodstone Place Dawsonville, GA 30534 (678) 725-8852 Fax (210) 349-8724
South Texas	PO BOX 125 206 Doral Drive Portland, TX 78374 (817) 265-5599 Fax (817) 643-6533

UL

THIS SIGN IS INTENDED TO BE INSTALLED IN ACCORDANCE WITH ARTICLE 600 OF THE NATIONAL ELECTRICAL CODE AND/OR OTHER APPLICABLE LOCAL CODES. THIS INCLUDES PROPER GROUNDING & BONDING OF THE SIGN. SIGN WILL BEAR UL LABEL(S).

FINAL ELECTRICAL
CONNECTION BY
CUSTOMER

B

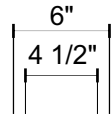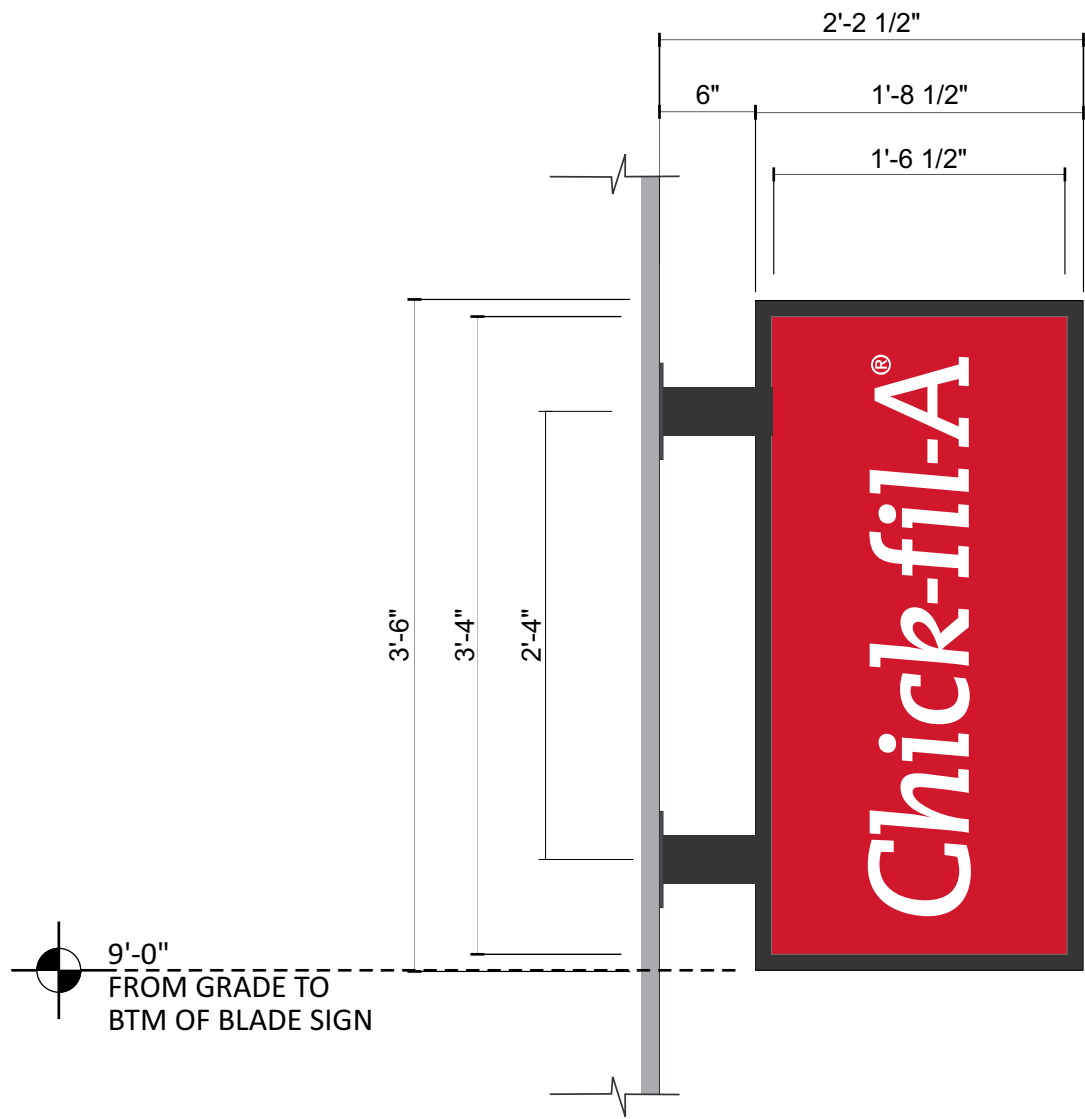

END VIEW



OPPOSITE VIEW



CFA - D/F NON-ILLUMINATED BLADE SIGN

SCALE: 1" = 1'-0"

ONE (1) REQUIRED - MANUFACTURE AND INSTALL

5.95 SQ. FT.

MANUFACTURE AND INSTALL ONE (1) ALUMINUM CONSTRUCTED BLADE SIGN WITH ROUTED ALUMINUM FACES READING "CHICK-FIL-A" BACKED WITH#7328 WHITE ACRYLIC PUSHED THRU .25". FACES PAINTED GENESIS M SINGLE SAGE (G2-SERIES) RED #48247

BLADE SIGN ATTACHMENT METHOD TO BE DETERMINED BASED ON WALL CONDITION.

TUBE SUPPORTS AND PLATES TO BE PAINTED TO MATCH.

Design #	
0623131A - Variance	
Sheet	6 of 6
Location	
#4547	
Address	
600 CONGRESS AVE STE C150 AUSTIN, TX	
Acct. Rep.	KRISTEN HAMILTON
Coordinator	SCARLETT QUINTERO
Designer	JULIA ESTRADA
Date	07/22/21
Approval/Date	
Date	
Sales	
Estimating	
Art	
Engineering	
Landlord	
Revision/Date	
chandlersigns.com	
This drawing is the property of Chandler Signs, LLC and all rights to its use for the reproduction are reserved by Chandler Signs, LLC.	
National Headquarters	14201 Sovereign Road #101 Fort Worth, TX 76155 (214)902-2000 Fax (214)902-2044
San Antonio	17319 San Pedro Ave Ste 200 San Antonio, TX 78232 (210)349-3804 Fax (210)349-8724
West Coast	3220 Executive Ridge Dr Ste 250 Vista, CA 92081 (760) 734-1708 Fax (760) 734-3752
Northeast US	2301 River Road Ste 201 Louisville, KY 40206 (502) 897-9800 Cell (502) 554-2575
Florida	2584 Sand Hill Point Circle Davenport, FL 33837 (863) 420-1100 Fax (863) 424-1160
Georgia	111 Woodstone Place Dawsonville, GA 30534 (678) 725-8852 Fax (210) 349-8724
South Texas	PO BOX 125 206 Doral Drive Portland, TX 78374 (817) 265-5599 Fax (817) 643-6533
THIS SIGN IS INTENDED TO BE INSTALLED IN ACCORDANCE WITH ARTICLE 600 OF THE NATIONAL ELECTRICAL CODE AND/OR OTHER APPLICABLE LOCAL CODES. THIS INCLUDES PROPER GROUNDING & BONDING OF THE SIGN. SIGN WILL BEAR UL LABEL(S).	
FINAL ELECTRICAL CONNECTION BY CUSTOMER	
C	